

MEMORANDUM

To: Robert Kosin, VBH Director of Administration
Patty Meroni, VBH Chairman Roads & Bridges

From: Daniel J. Strahan, P.E., CFM
Gewalt Hamilton Associates

Date: March 4, 2015

Re: Village of Algonquin
Highland Avenue/Spring Creek Road Project



Earlier this week I received a Northwest Herald article written regarding the Highland Avenue/Spring Creek Road project currently under design by the Village of Algonquin. The article did not accurately represent the parameters of the project as shown in the attached plan sheets provided by the Village of Algonquin. Specifically, the following items should be noted:

- The proposed bike path does not extend to Haegers Bend Road. In fact, it is entirely located within the Village of Algonquin (see Exhibit E-2.3f attached showing the path turning to the south near station 42+50; the dashed line at STA 44+50 represents the municipal boundary of Barrington Hills).
- The article notes that the scope of improvements includes widening from 22' to 28', new curbing and gutters, and a storm sewer system. While applicable to the portion of the project within Algonquin, this does not describe the scope of work proposed within Barrington Hills. As shown in the plans provided, within Barrington Hills Spring Creek Road will be resurfaced, maintaining the existing 20' width.

It is also noted that we have previously notified the Village of Algonquin regarding the lack of right-of-way along Spring Creek Road within Barrington Hills.

PLAN	SURVEYED	DATE
NOTE BOOK	PLOTTED	
NO.	ALIGNED	
	CHECKED	
	FILED	
	FILE NAME	

PROFILE	SURVEYED	DATE
NOTE BOOK	GRADES CHECKED	
NO.	BLK. NOTES	
	STRUCTURE NOTICES	
	CRDNO	

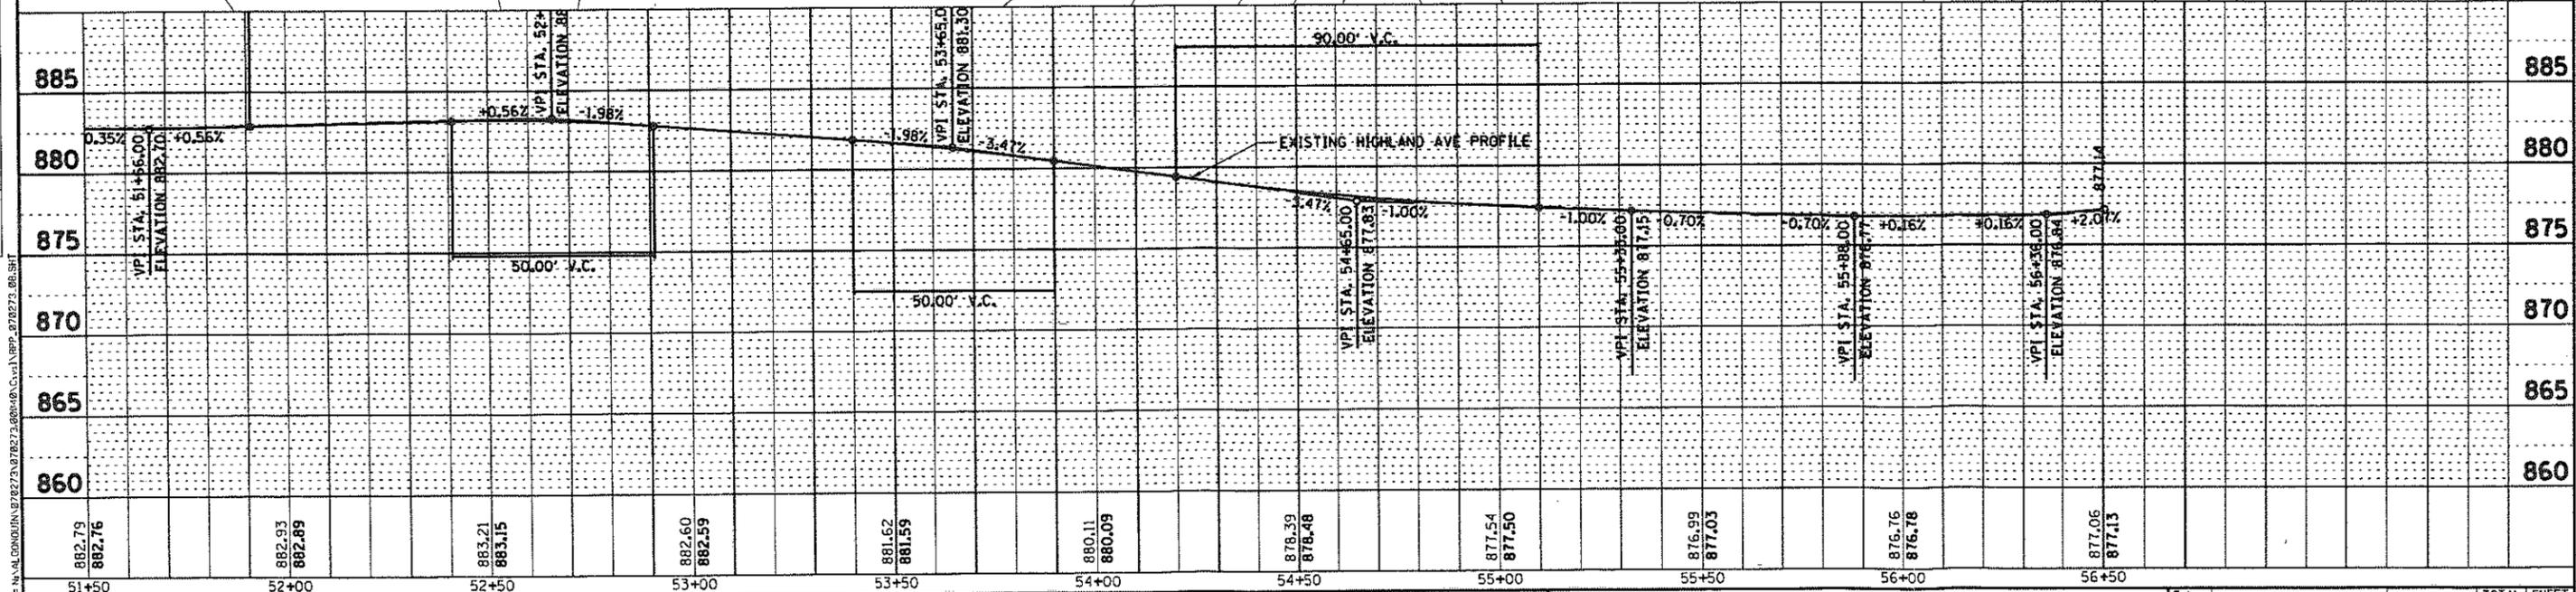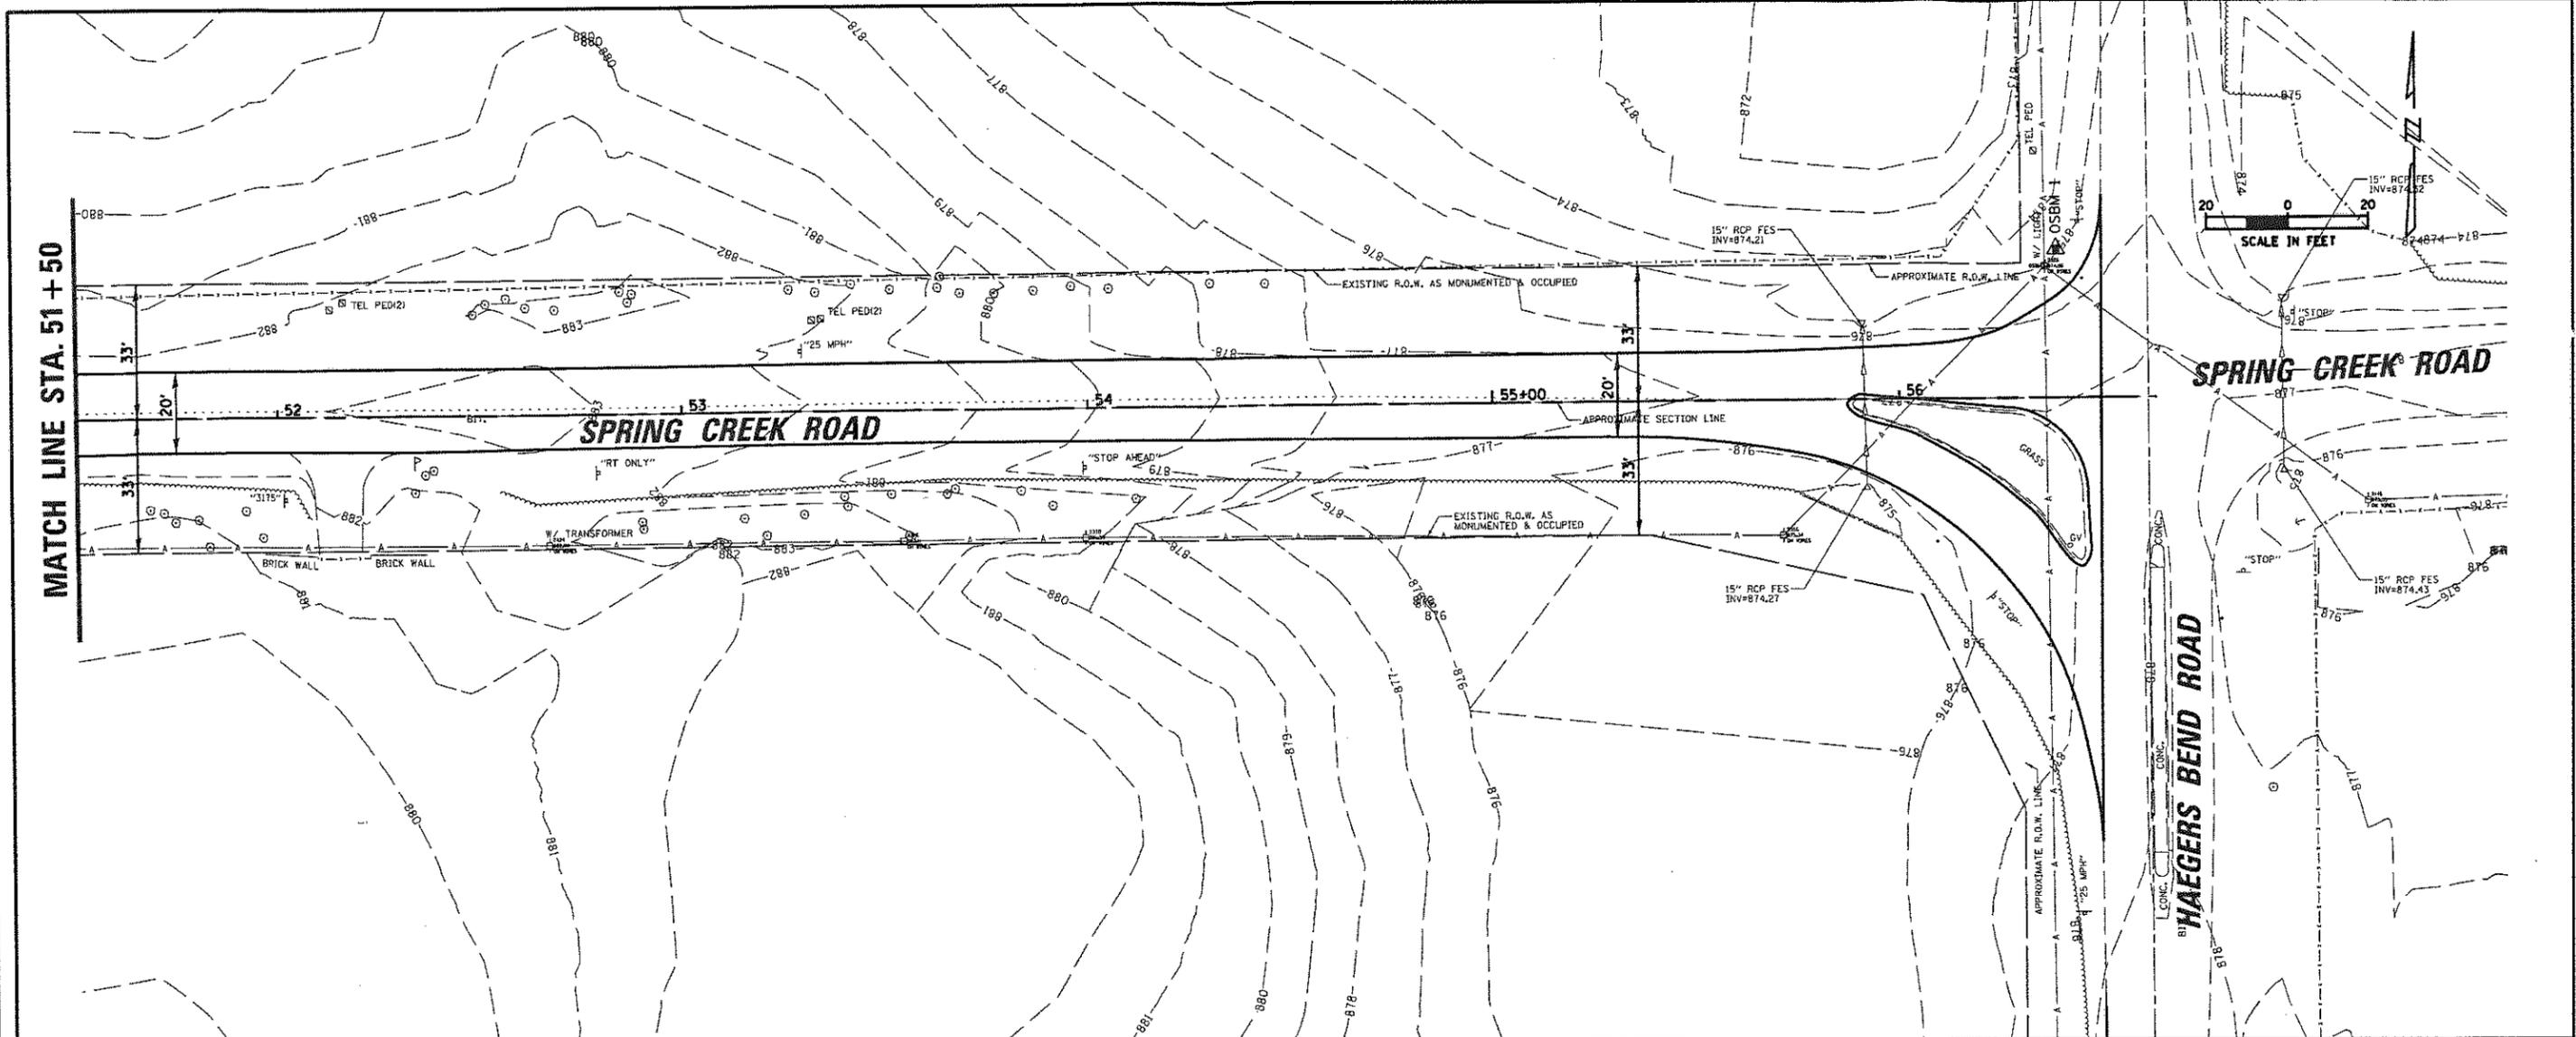

CHRISTOPHER B. BURKE ENGINEERING, LTD. 875 W. Higgins Road, Suite 800 Rosemont, Illinois 60018 (847) 823-0200	USER NAME = psantos	DESIGNED - SNS	REVISED -	STATE OF ILLINOIS DEPARTMENT OF TRANSPORTATION	HIGHLAND AVENUE PLAN AND PROFILE			F.A. RTE.	SECTION	COUNTY	TOTAL SHEETS	SHEET NO.	
	PLLOT SCALE = 48"	DRAWN - PWN	REVISED -		SCALE: 1" = 20'	SHEET NO.	OF	SHEETS	STA.	TO STA.	MCHENRY	27	8
	PLLOT DATE = 1/20/2015	CHECKED - MEK	REVISED -										
		DATE - 09/02/2011	REVISED -									ILLINOIS FED. AID PROJECT	